



BODRUM KAT PLANI ÖLÇEK : 1/50

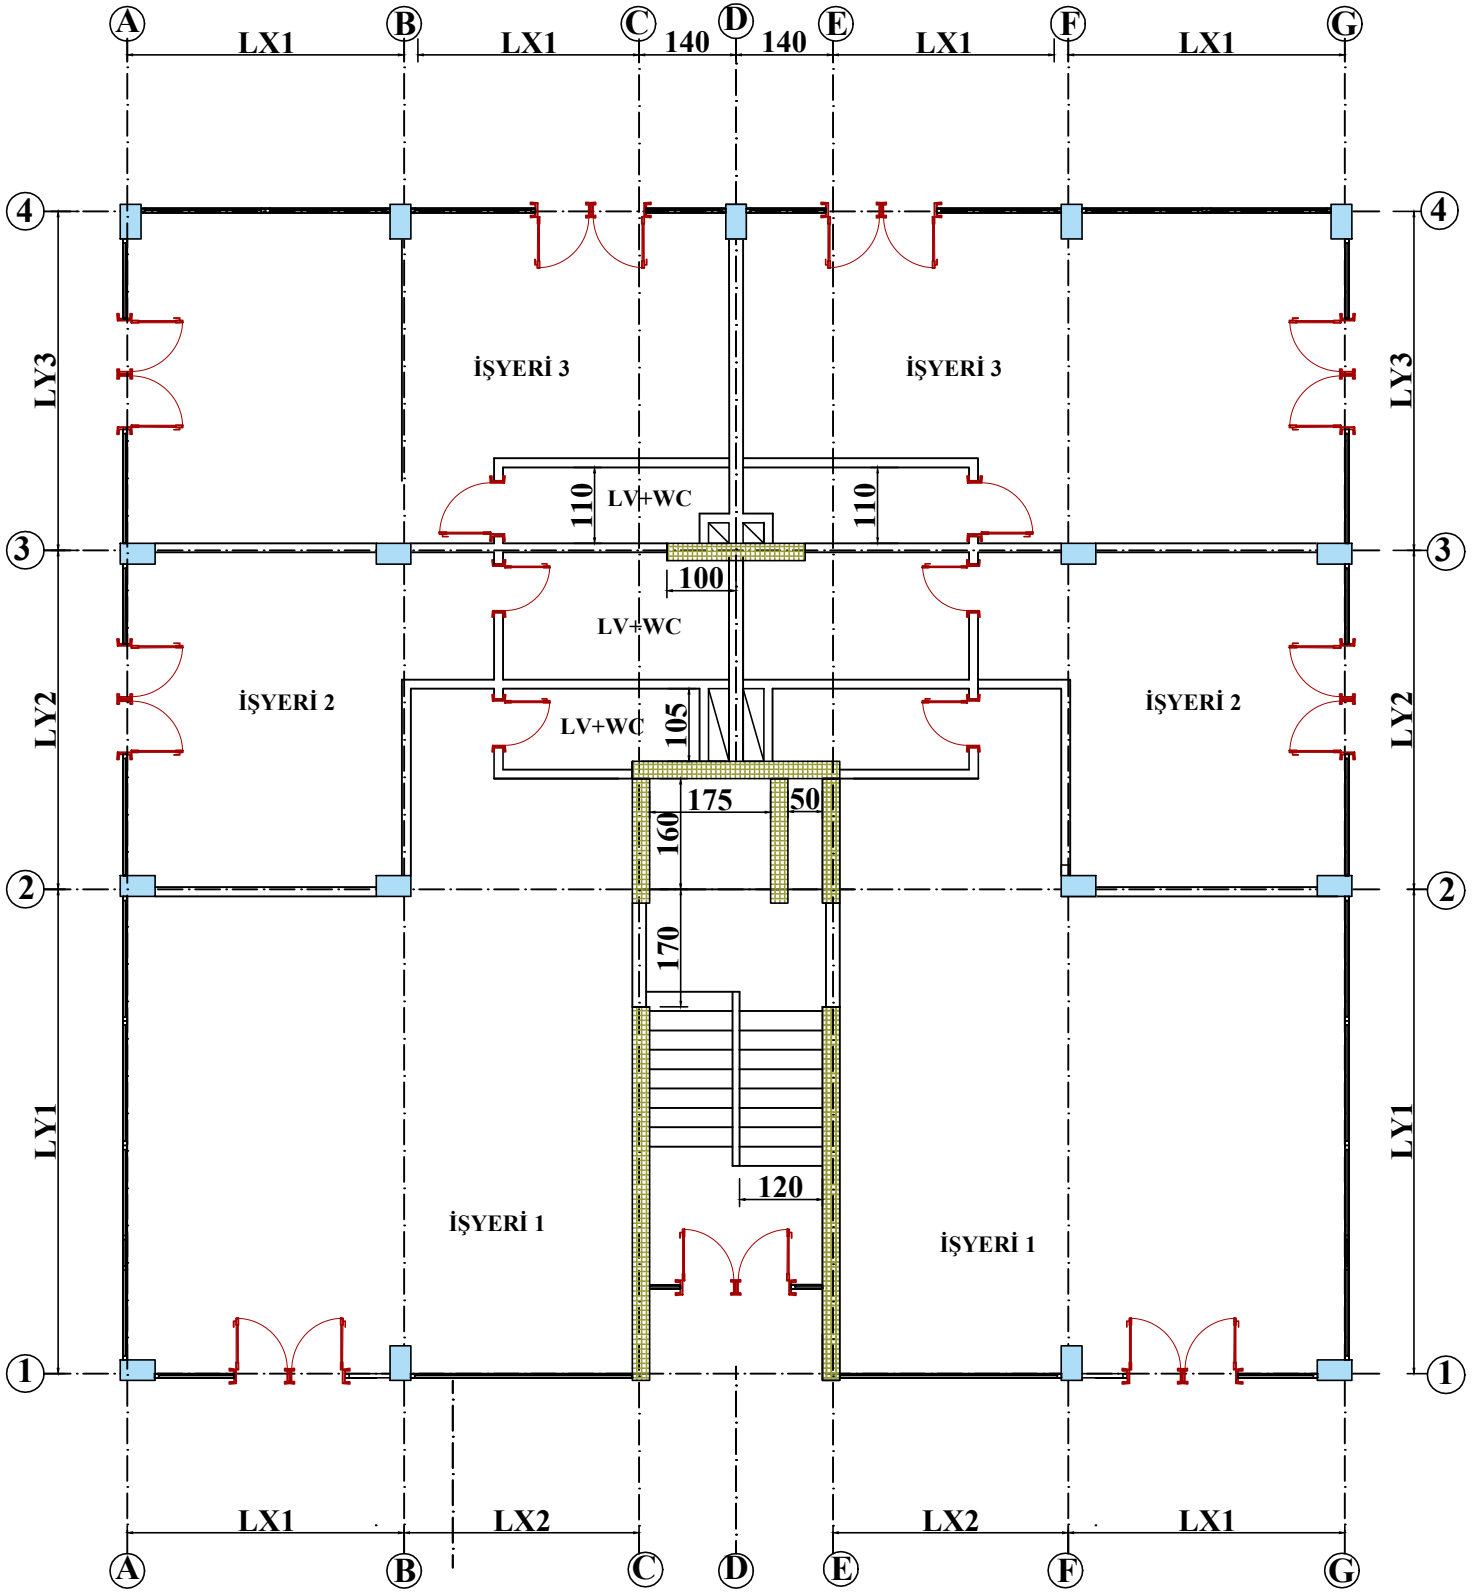

ZEMİN KAT PLANI ÖLÇEK : 1/50

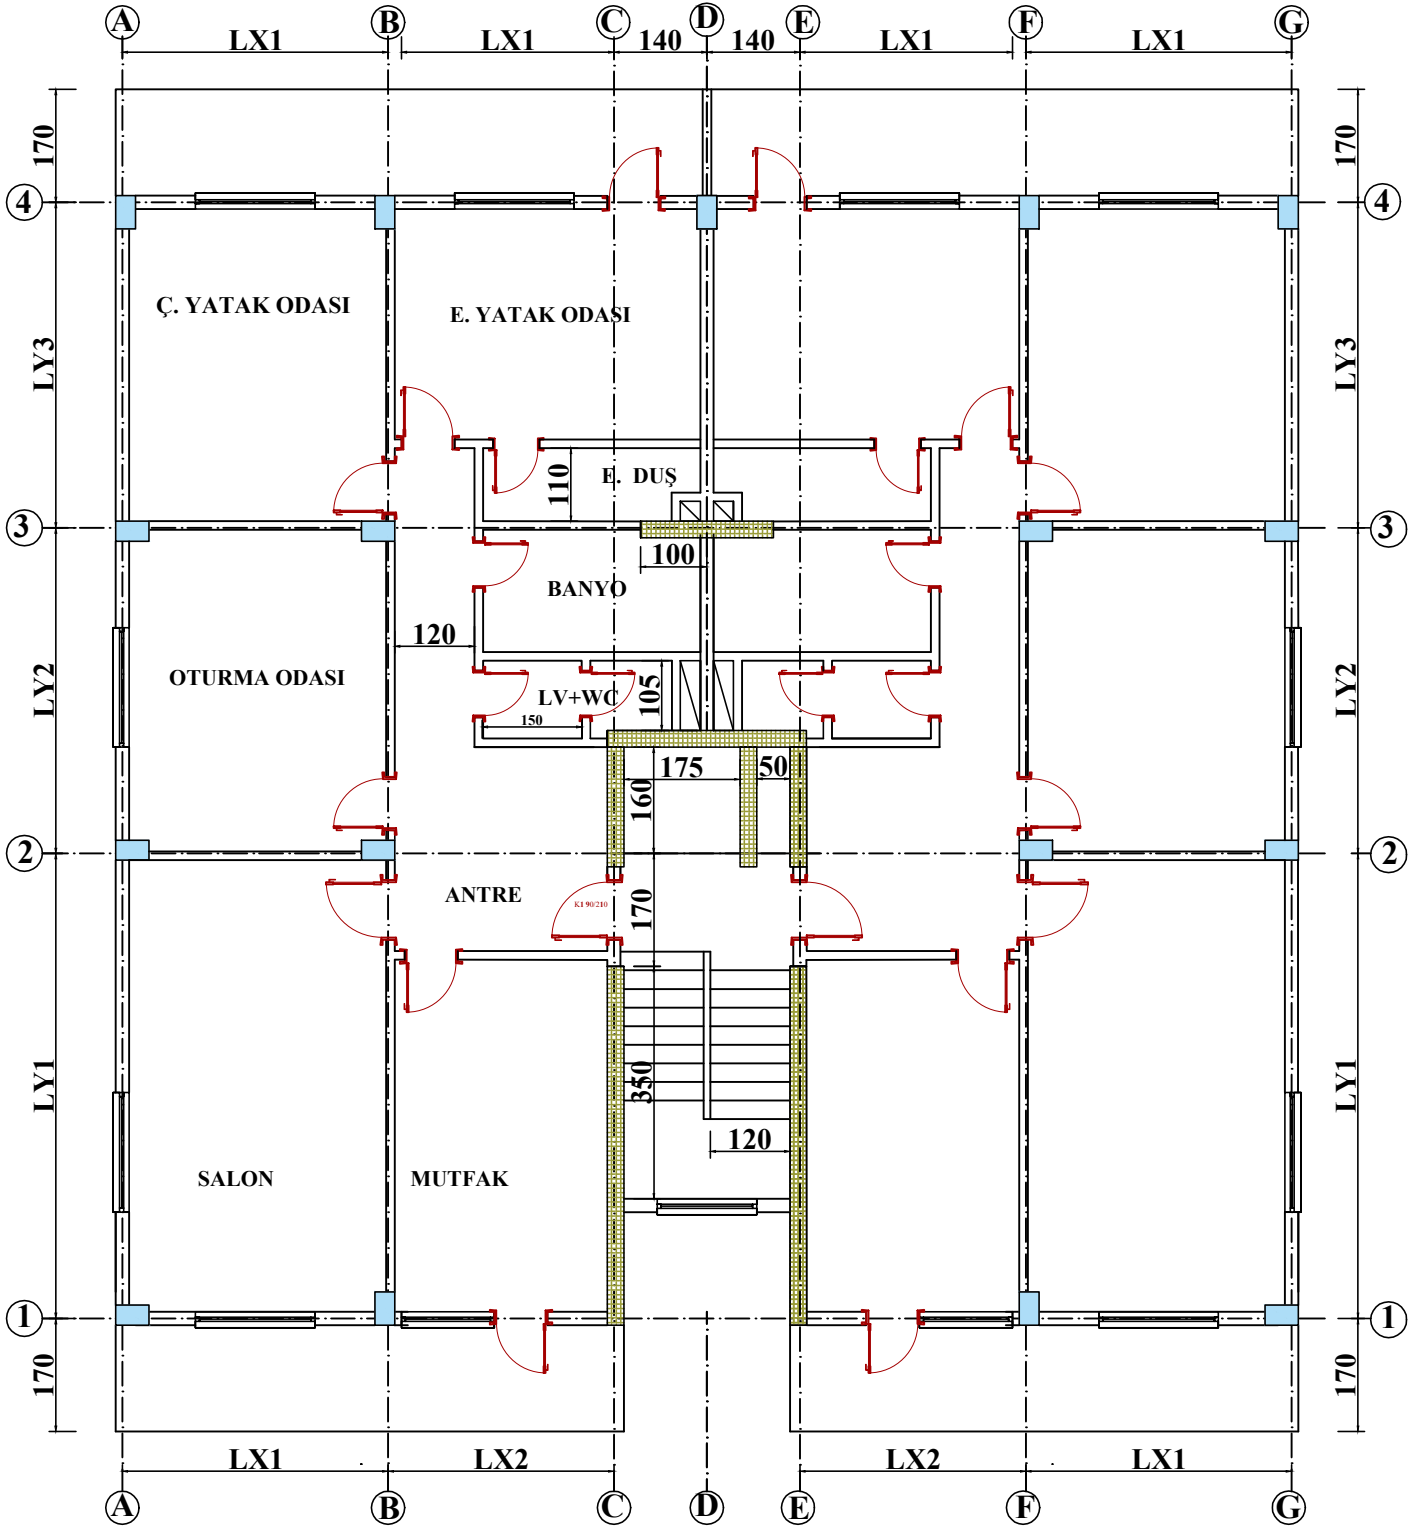

NORMAL KAT PLANI ÖLÇEK : 1/50